



Premium Booth 9mW x 3mD

LT-B-27
9mW x 3mD x 3.5mH

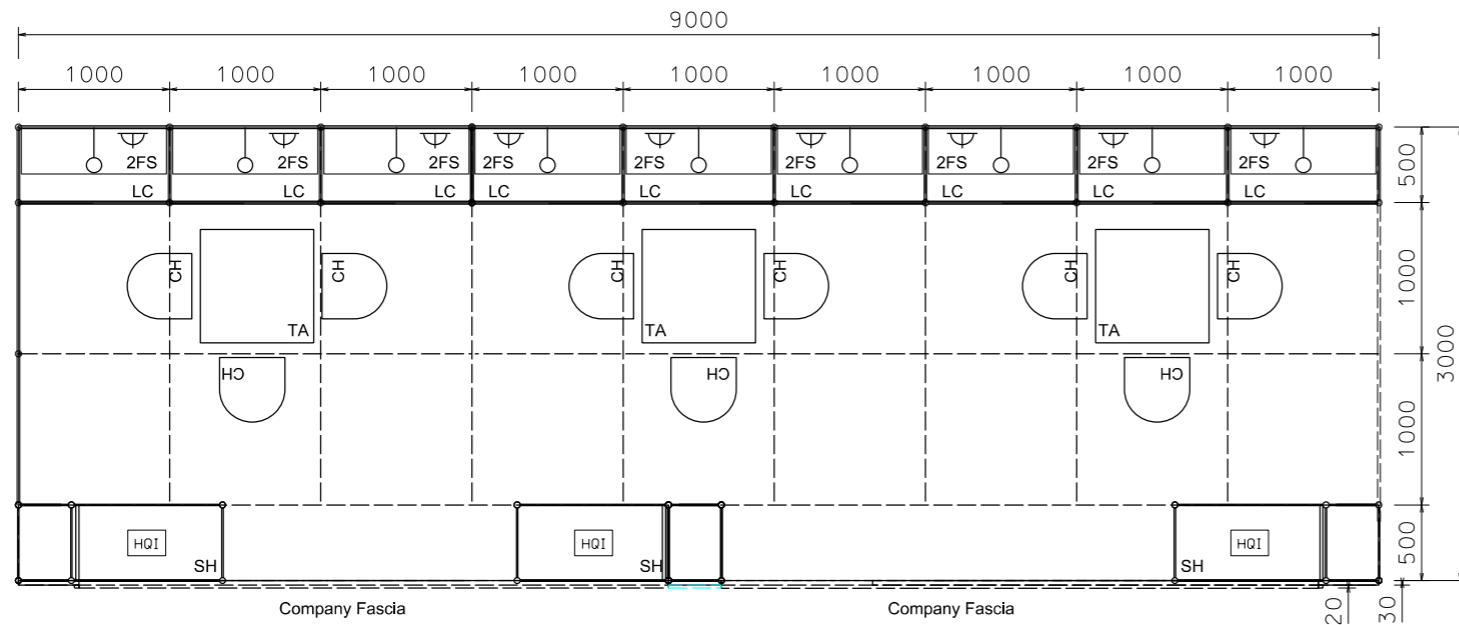


PLAN

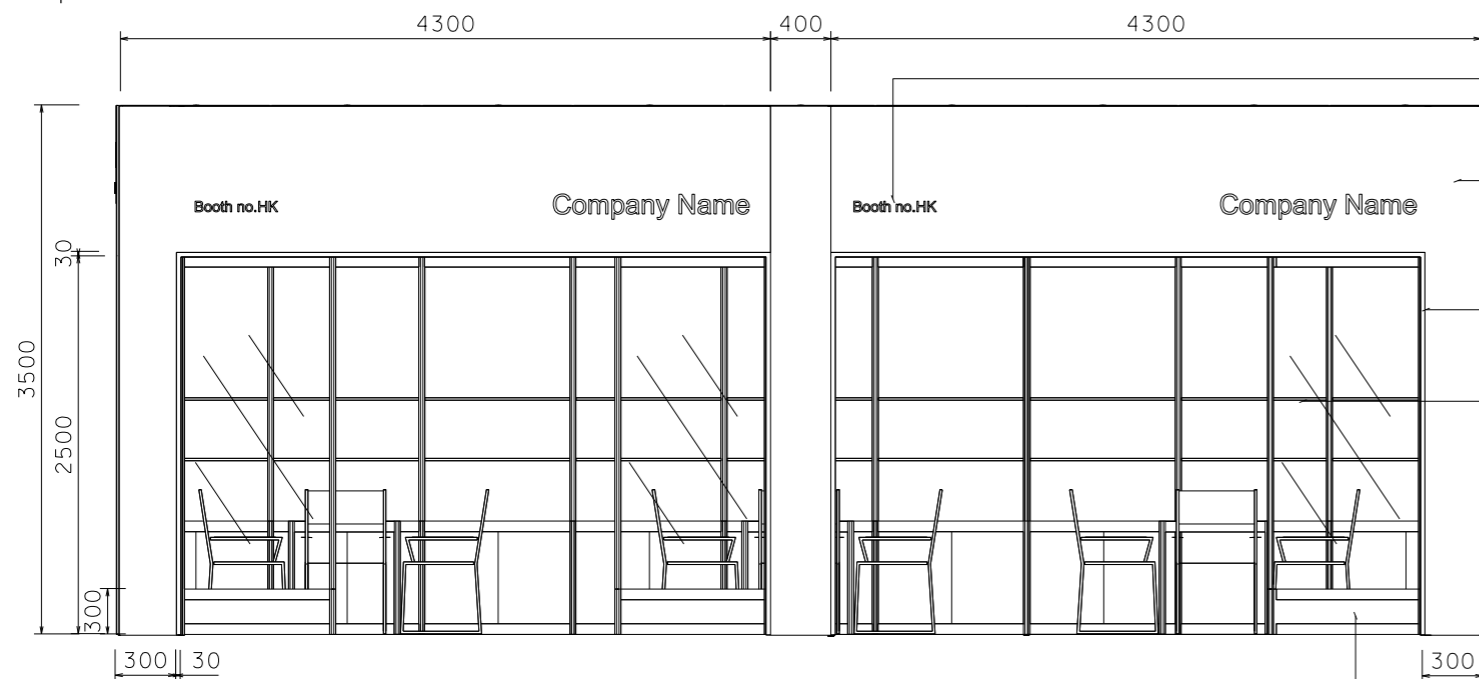

FRONT ELEVATION



COLOUR PERSPECTIVE N.T.S

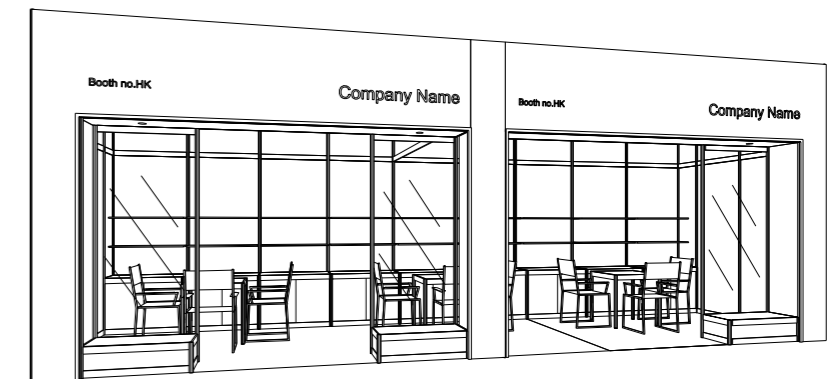

PERSPECTIVE N.T.S

- Company name letters (Respect M 3182)
- Wooden plywd front fascia panel spray painted fin. -Pantone #cool grey2C
- 30mm W colour strip w/ 20mmD artline sticker - Pantone #2603C
- Clear acrylic panel behind the podium
- 0.3mH x 1mW x 0.5mD display podium with colour lamination (Respect M 3182)

BOOTH SPECIFICATION		QTY
	Front display podium (1mW x 0.3mH) with clear acrylic back panel in colour sticker lamination w/. 1 x HQI white light	3
	Lockable cabinet (1mL x 0.5mD x 0.75mH)	9
	Wooden shelf (flat) (1mL x 0.3mD)	18
	Square meeting table (0.7m X0.7m x 0.75mH)	3
	Black leather chair	9
	Longarmed spotlight w/23 watt energy saving lamp (yellow) set at 3.5mH	9
	800w Square pin power socket	9
	Ceiling grid (175mmH) set at 3.5mH	47M

FILE PATH - L:\Local Fair Premium Booth 2011\LT-B layout\LT-B-27dLayout_update.dgn



NOTES UNLESS OTHERWISE SPECIFIED ALL DIMENSIONS ARE IN MM.

.....
.....
.....

REVISION
23/08/2012
27/08/2012
02/12/2013
06/02/2014
18/07/2014

DATE: 18/07/2014
SCALE: 1 : 50 (A3)
DRAWN BY: ..
CHECKED BY:

TITLE
Premium Booth
LT-B-27

PROJECT
PREMIUM BOOTH
9m x 3m
DATE: XXXXXXXX

SHEET
LT-B03a