



# Premium Booth 9mW x 3mD Left Corner Booth

LT-B-27-L\_Cnr  
9mW x 3mD x 3.5mH

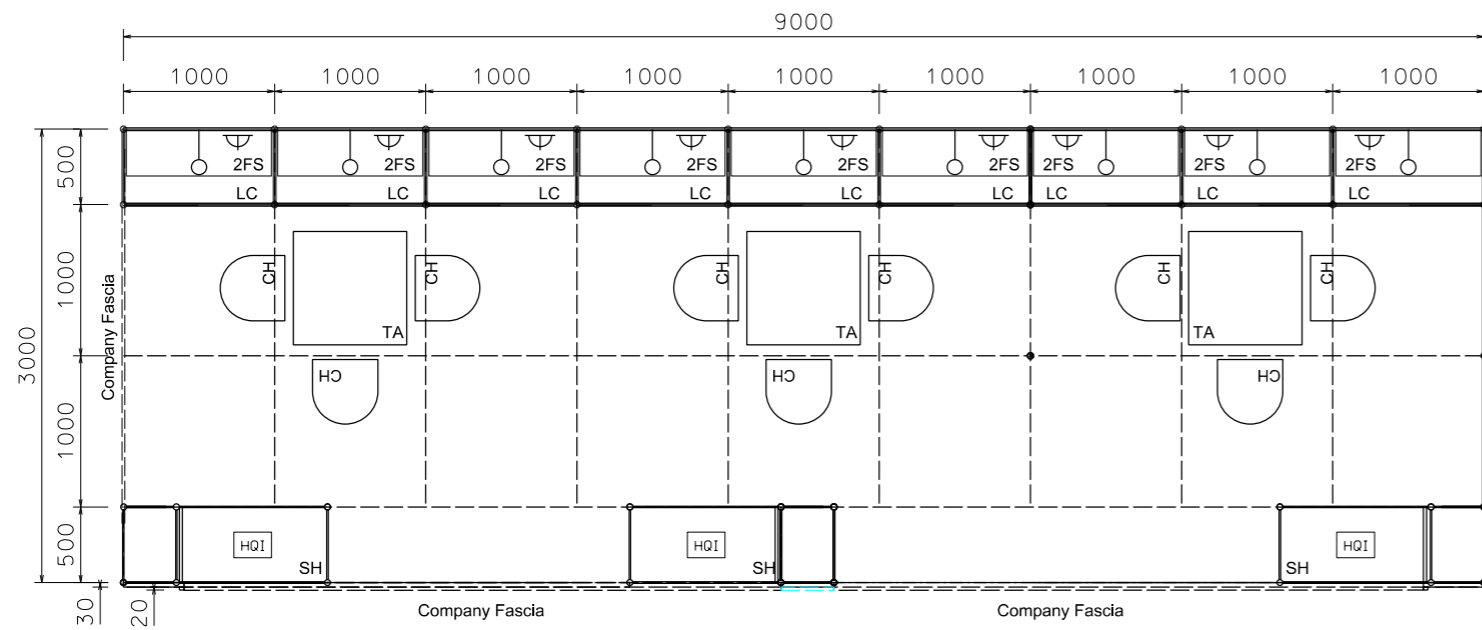

PLAN

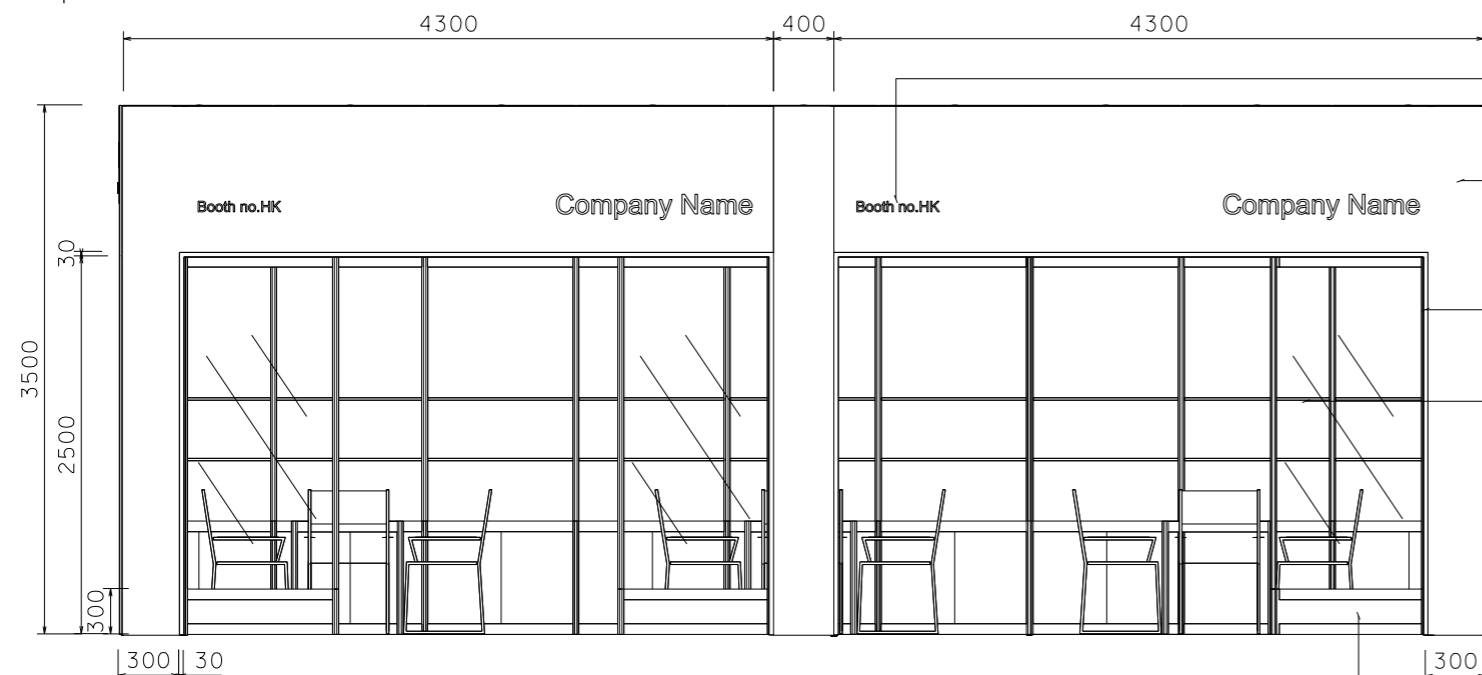

FRONT ELEVATION

Wooden plywd company fascia in spray painted fin.  
-Pantone #2603C  
-Company name in white

System side panel w/. grey sticker (OR 072) fin.



PERSPECTIVE N.T.S



COLOUR PERSPECTIVE N.T.S

Company name letters (Respect M 3182)

Wooden plywd front fascia panel spray painted fin.  
-Pantone #cool grey2C

30mm W colour strip w/ 20mmD artline sticker  
- Pantone #2603C

Clear acrylic panel behind the podium

0.3mH x 1mW x 0.5mD display podium with colour lamination (Respect M 3182)

BOOTH SPECIFICATION		QTY
	Front display podium (1mW x 0.3mH) with clear acrylic back panel in colour sticker lamination w/. 1 x HQI white light	3
	Lockable cabinet (1mL x 0.5mD x 0.75mH)	9
	Wooden shelf (flat) (1mL x 0.3mD)	18
	Square meeting table (0.7m X0.7m x 0.75mH)	3
	Black leather chair	9
	Longarmed spotlight w/23 watt energy saving lamp (yellow) set at 3.5mH	9
	800w Square pin power socket	9
	Ceiling grid (175mmH) set at 3.5mH	47M

FILE PATH - L:\Local Fair Premium Booth 2011\LT-B layout\LT-B-24dLayout\_update.dgn



NOTES UNLESS OTHERWISE SPECIFIED ALL DIMENSIONS ARE IN MM.

.....  
.....  
.....

.....  
.....  
.....

REVISION  
23/08/2012  
27/08/2012  
02/12/2013  
06/02/2014  
18/07/2014

DATE: 18/07/2014  
SCALE: 1 : 50 (A3)  
DRAWN BY: ..  
CHECKED BY: .....

TITLE  
Premium Booth  
LT-B-27  
L Corner

PROJECT  
PREMIUM BOOTH  
9m x 3m  
L Corner  
DATE: XXXXXXXX

SHEET  
LT-B03