


Premium Booth 9mW x 3mD Right Corner


LT-C-27 R-cnr
9mW x 3mD x 3.5mH




COLOUR PERSPECTIVE N.T.S

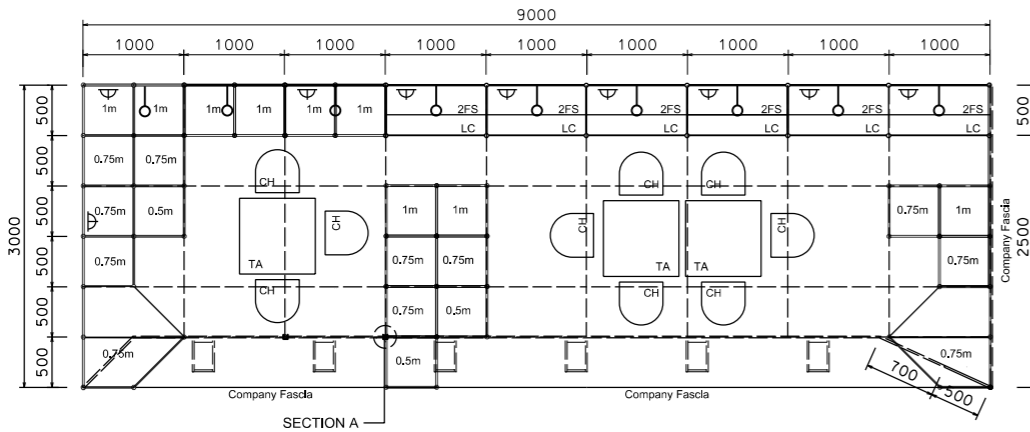

PLAN

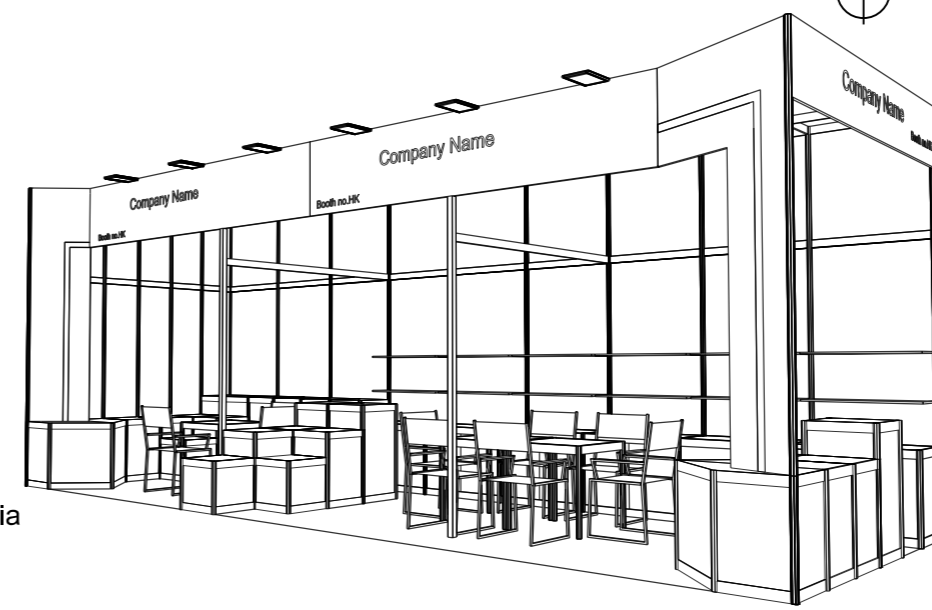


PERSPECTIVE N.T.S

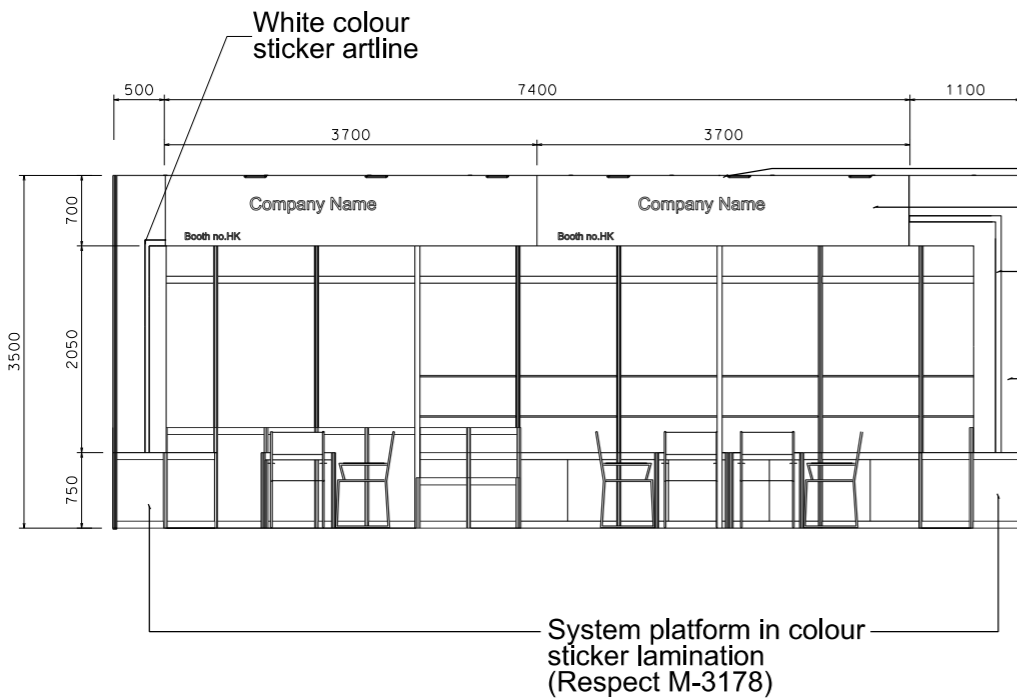

FRONT ELEVATION

- Gilbert lamp (for Fascia)
- Wooden Company Fascia
- Colour sticker artline
-Pantone #134C
(Respect M-3146)
- Plywd panel in colour
sticker lamination
-Pantone #151C
(Respect M-3178)

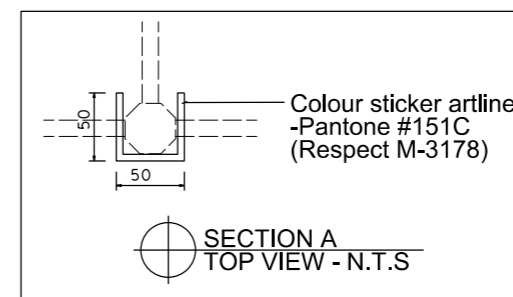

SECTION A
TOP VIEW - N.T.S

BOOTH SPECIFICATION		QTY
	Lockable cabinet (1mL x 0.5mD x 0.75mH)	6
	Wooden shelf (flat) (1mL x 0.3mD)	12
	1mH podium (0.5m x 0.5m x 1mH)	9
	0.75mH podium (0.5m x 0.5m x 0.75mH)	9
	0.5mH podium (0.5m x 0.5m x 0.5mH)	3
	0.75mH podium in colour sticker lamination (Respect M-3178)	2
	Square meeting table (0.7m X0.7m x 0.75mH)	3
	Black leather chair	9
	Longarmed spotlight w/23 watt energy saving lamp (yellow) set at 3.5mH	9
	800w Square pin power socket	9
	150W Gilbert lamp (for fascia)	6
	Ceiling grid (175mmH) set at 3.5mH	47

FILE PATH - L:\Local Fair Premium Booth 2011\LT-C layout\LT-C-2dLayout_update.dgn



NOTES UNLESS OTHERWISE SPECIFIED ALL DIMENSIONS ARE IN MM.

.....
.....
.....

REVISION
21-09-2011
17-09-2012
01-06-2015

DATE: 28/01/2014
SCALE: 1 : 75 (A3)
DRAWN BY: ..
CHECKED BY:

TITLE
Premium
Booth
LT-C-27
R-cnr

PROJECT
PREMIUM BOOTH
9m x 3m
DATE: XXXXXXXX

SHEET
LT-C06A