

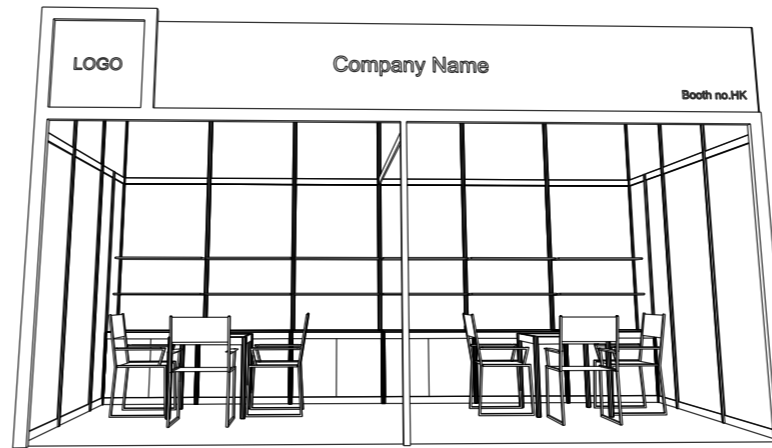


# Premium Booth 6mW x 3mD One Side Open


LT-A-18  
6mW x 3mD x 3.5mH

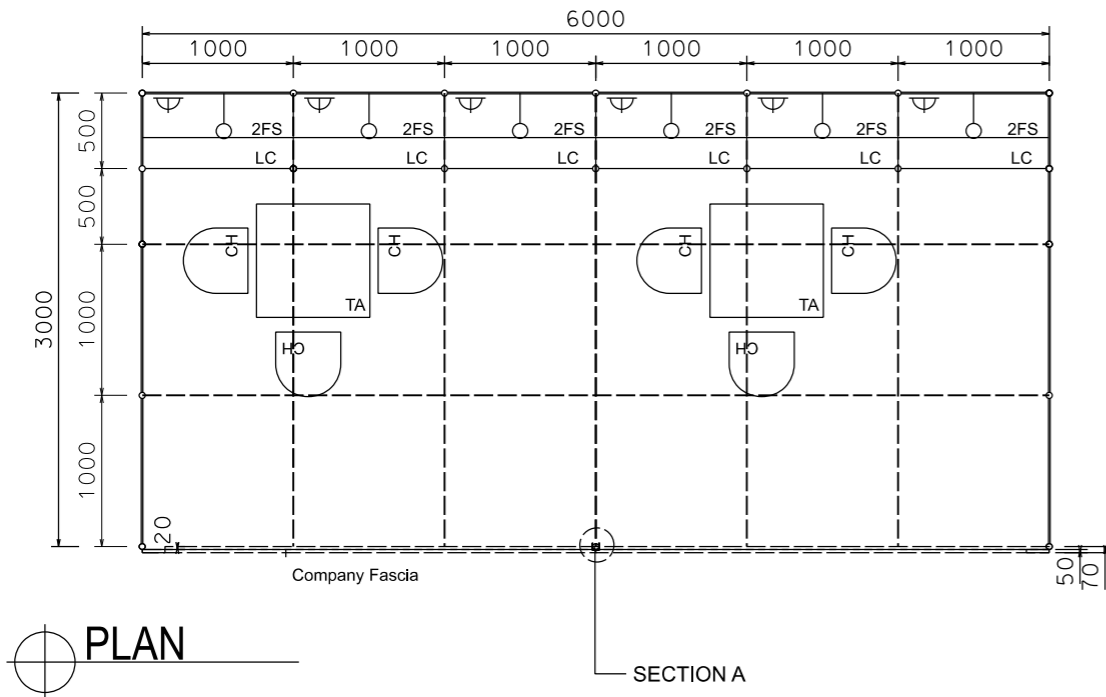

PERSPECTIVE N.T.S

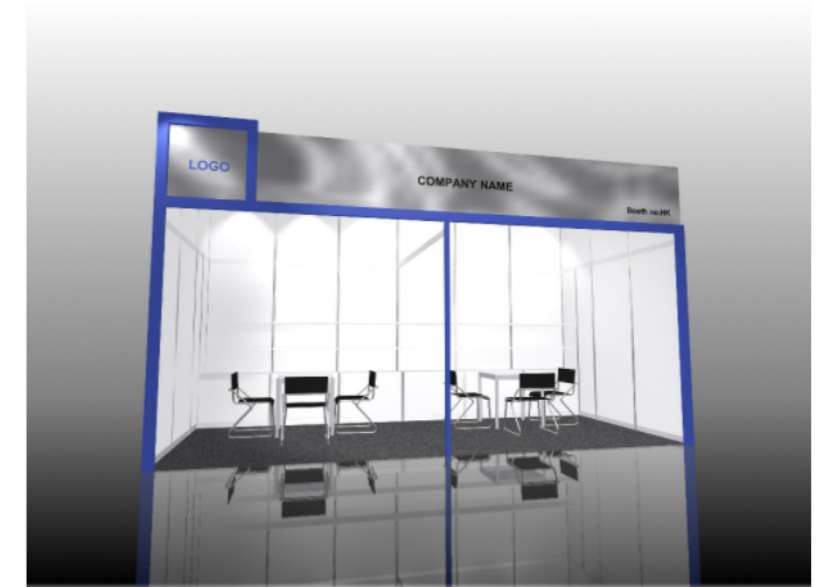

COLOUR PERSPECTIVE N.T.S

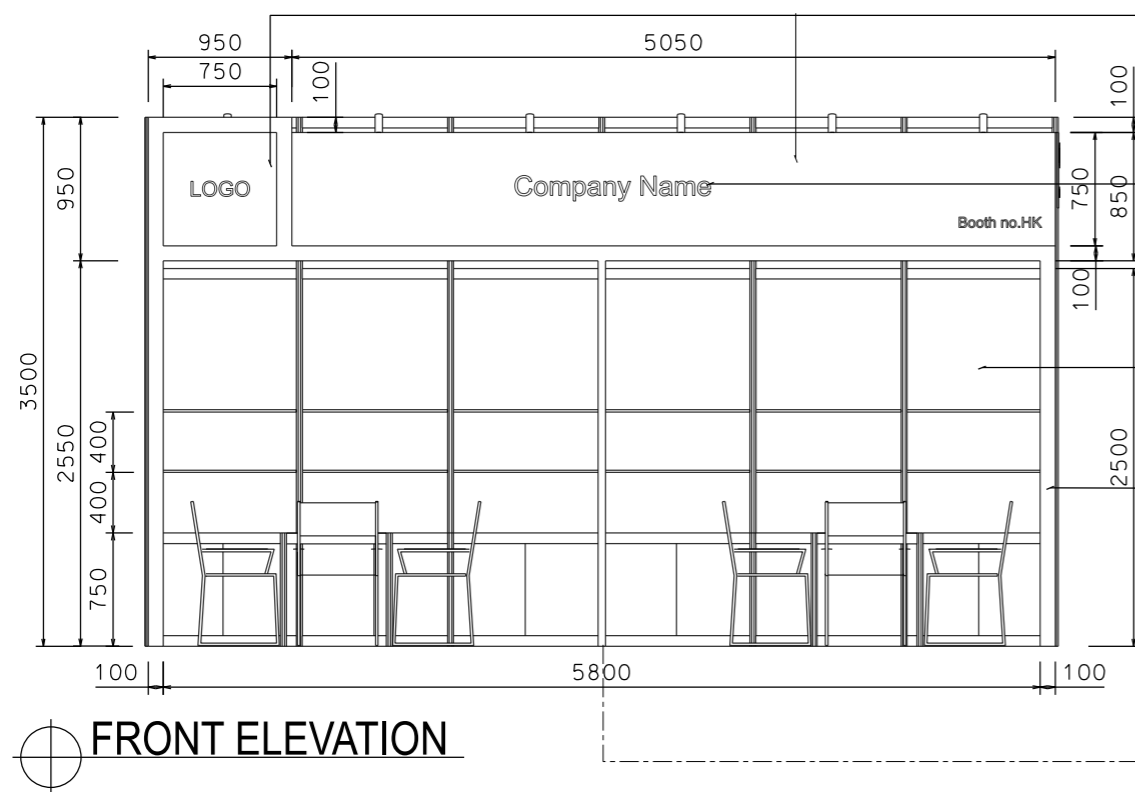


FRONT ELEVATION

Cool Grey painted fin plywd panel  
-Pantone #cool grey2C  
for Company fascia and Logo


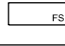

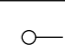
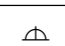


Company name letters in black  
Respect M-3160

3.5mH system panel

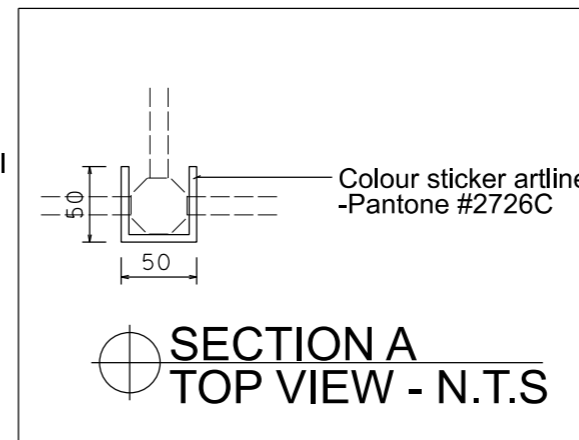50mm THK wooden  
framework  
with purple-blue  
spray paint finished  
Pantone # 2726C



SECTION A  
TOP VIEW - N.T.S

BOOTH SPECIFICATION		QTY
	Lockable cabinet (1mL x 0.5mD x 0.75mH)	6
	Wooden shelf (flat) (1mL x 0.3mD)	12
	Square meeting table (0.7m X0.7m x 0.75mH)	2
	Black leather chair	6
	Longarmed spotlight w/13 watt LED lamp (yellow) set at 3.5mH	6
	800w Square pin power socket	6
	Ceiling grid (175mmH) set at 3.4mH	27m

FILE PATH - L:\Local Fair Premium Booth 2011\LT\13W Lamp\LT-A layout\LT-A-2d.layout\_2012.dgn



NOTES UNLESS OTHERWISE SPECIFIED ALL DIMENSIONS ARE IN MM.

.....  
.....  
.....

REVISION  
19/10/09  
23/02/2010  
25/02/2010  
13/12/2011  
12-07-2019

DATE: 12-07-2019  
SCALE: 1 : 50 (A3)  
DRAWN BY: ..  
CHECKED BY: .....

TITLE  
Premium  
Booth  
LT-A-18

PROJECT  
PREMIUM BOOTH  
6m x 3m  
DATE: XXXXXXXX

SHEET  
LT-A02